




658 Hickory Branch Dr  
 Belville, NC 28451  
 p: [910] 465.9337  
 e: corey@slighhomes.com  
 w: www.slighhomes.com



1 / A4.0 PLAN: first floor  
 1,866 HEATED SQUARE FEET  
 214 SQUARE FEET - COV. PORCH  
 516 SQUARE FEET - GARAGE  
 180 SQUARE FEET - FRONT PORCH

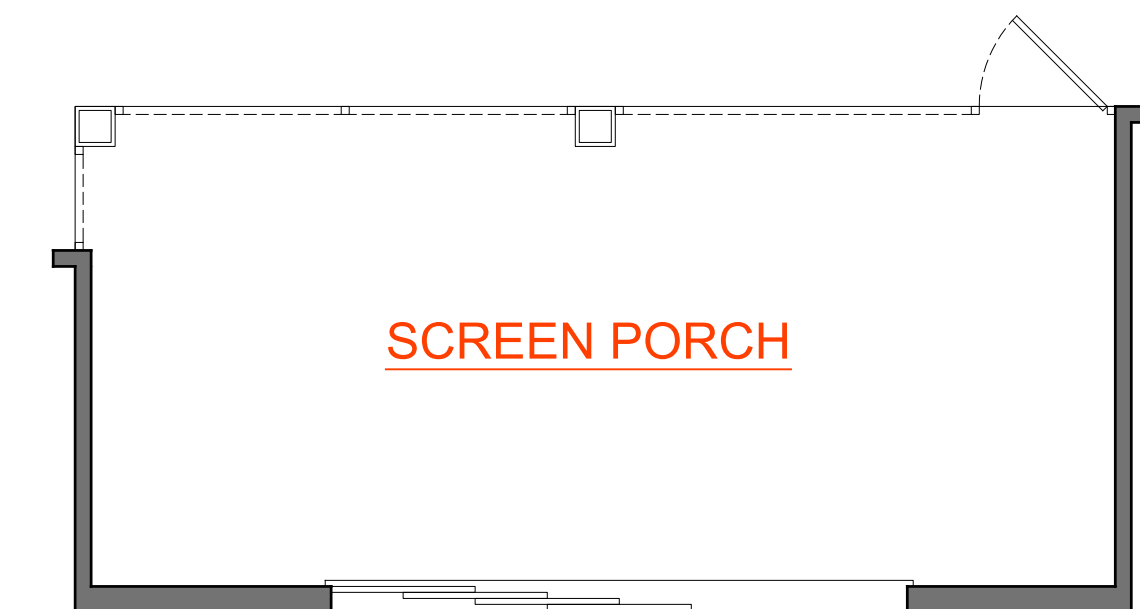

2 / A4.0 PLAN: opt. screen porch  
 214 SQUARE FEET - SCREEN PORCH



3 / A4.0 PLAN: opt. 4 seasons room  
 214 SQUARE FEET - 4 SEASONS ROOM

CYPRESS  
 COTTAGE

Revisions




NOT FOR CONSTRUCTION

Notes

- 1. ....
- 2. ....
- 3. ....

00/00/2024

Project North

 

Drawing Title  
 Floor Plan  
 Scale -- 1/4" = 1'-0"

Sheet No.

A4.0

© SSDS, LLC 2021