




658 Hickory Branch Dr
 Belville, NC 28451
 p: [910] 465.9337
 e: corey@slighhomes.com
 w: www.slighhomes.com

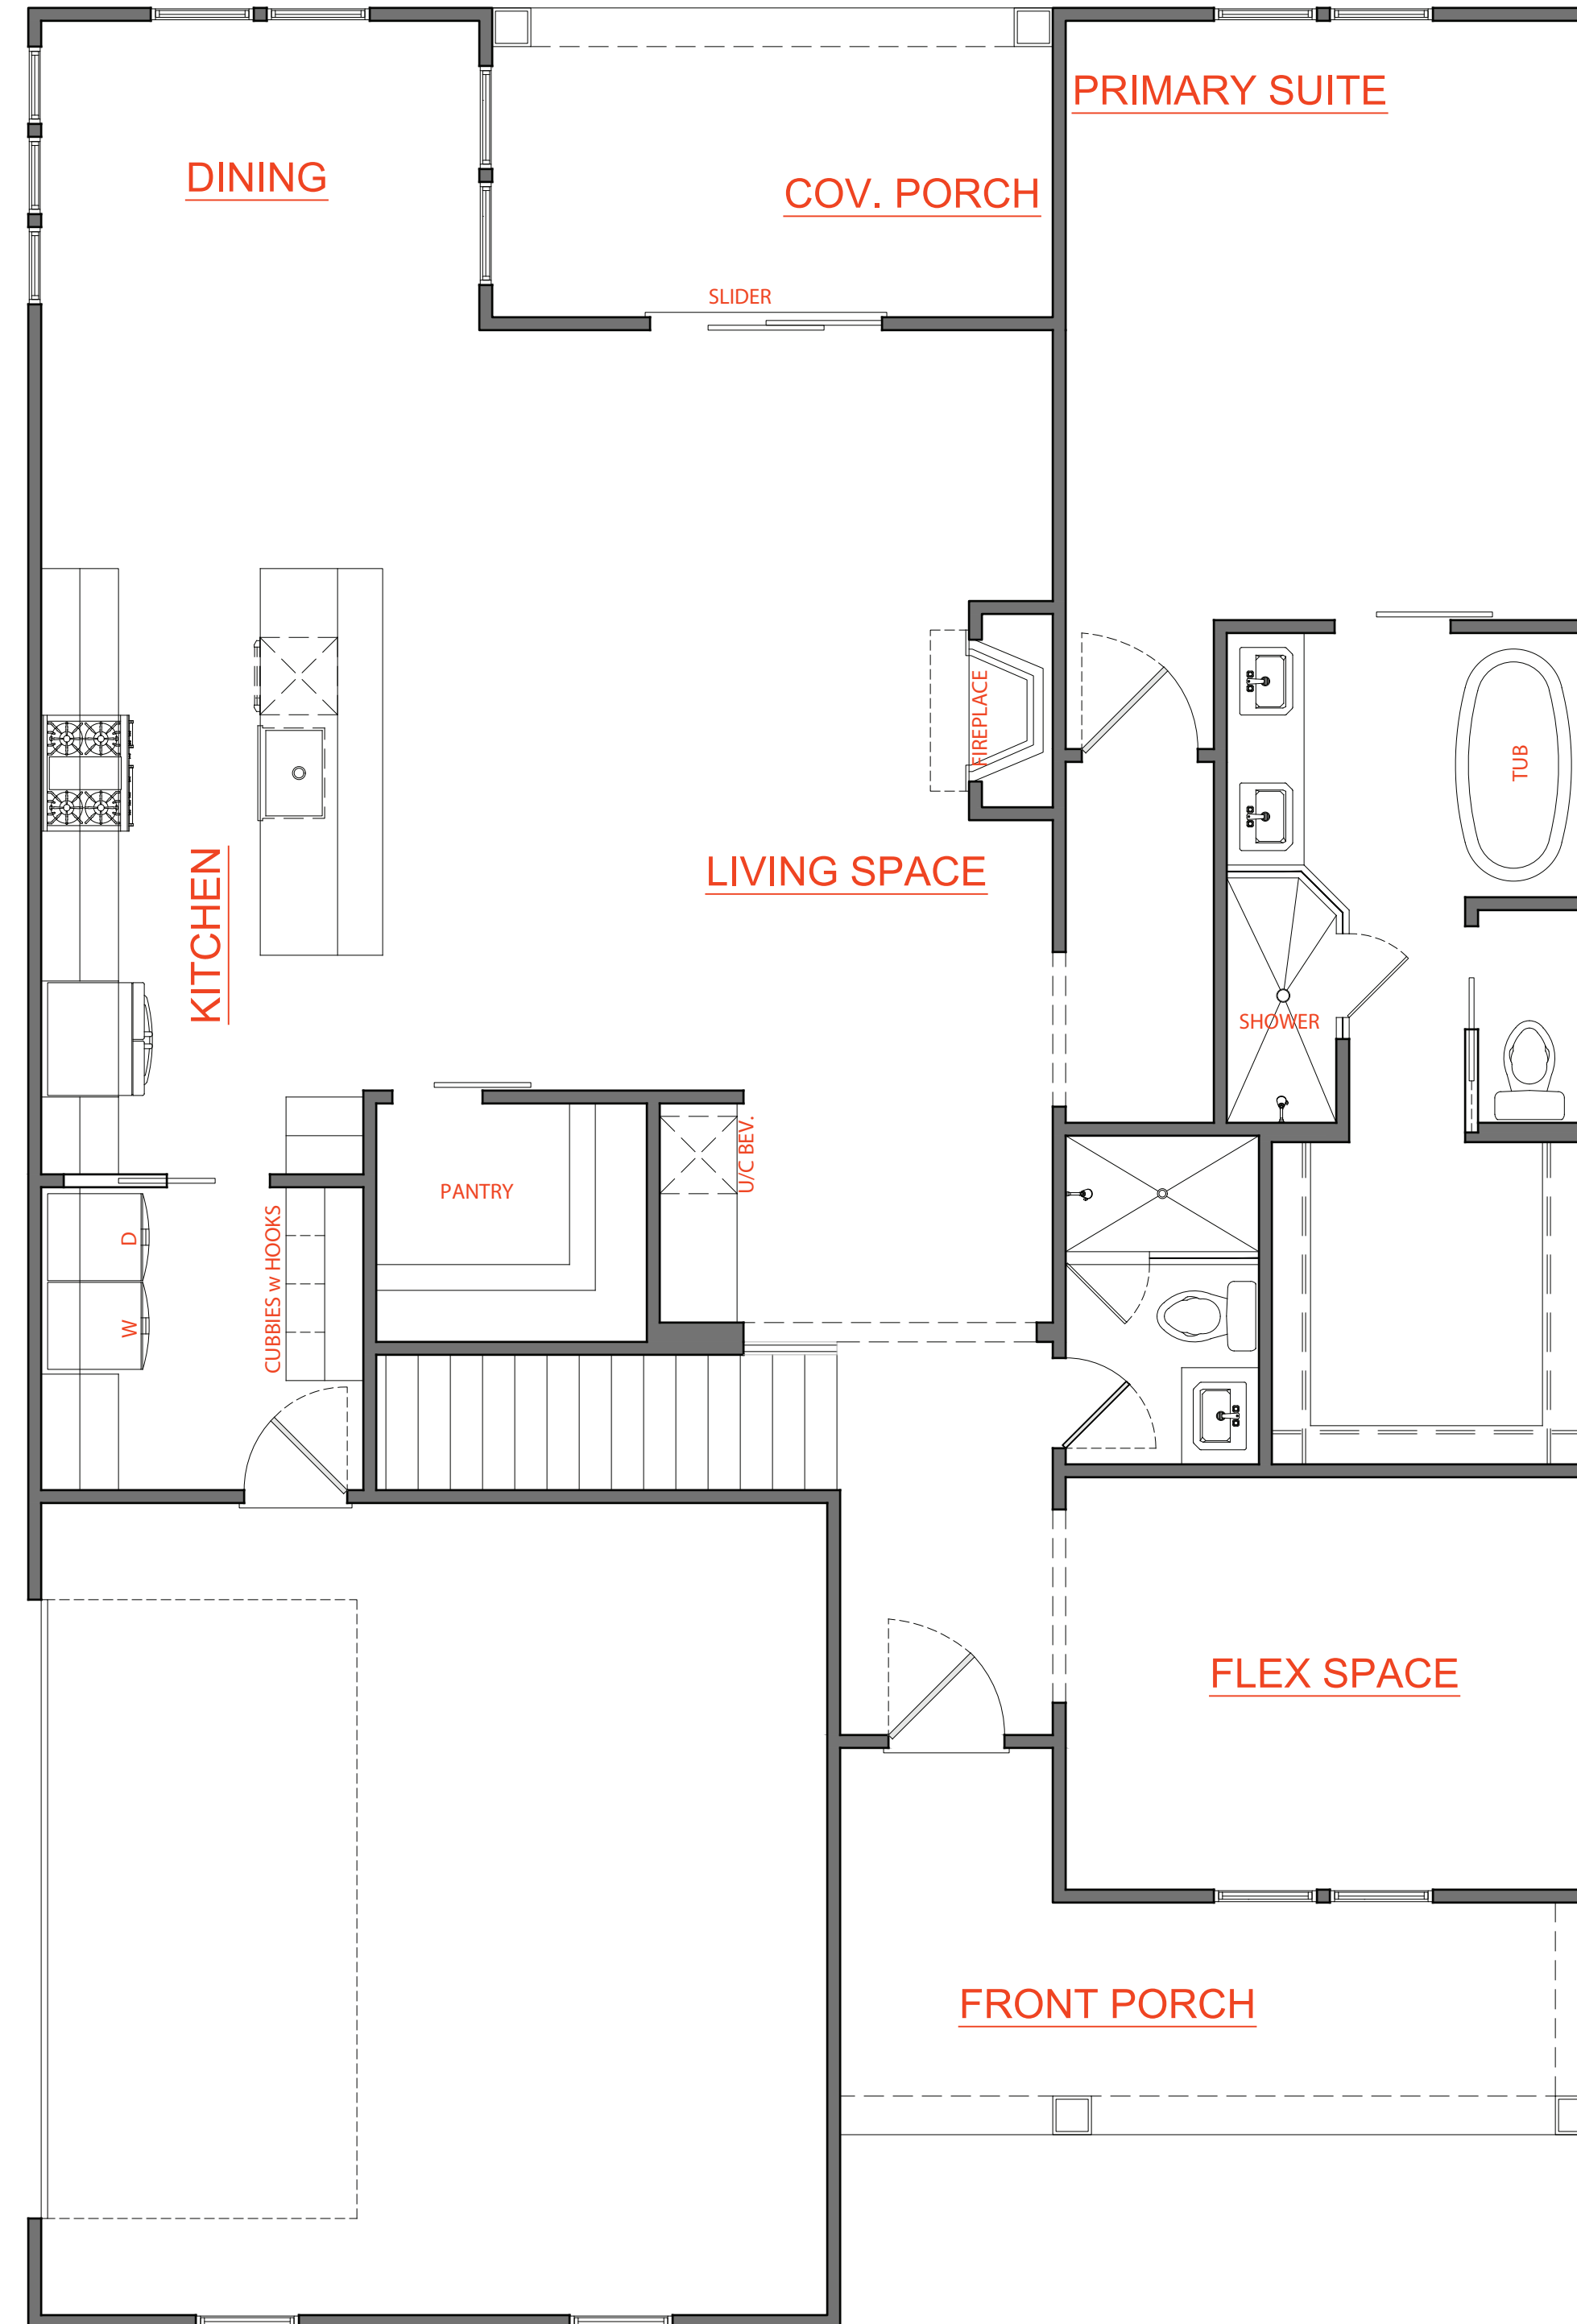

1 / A4.0 PLAN: first floor
 1,632 HEATED SQUARE FEET
 446 SQUARE FEET - GARAGE
 139 SQUARE FEET - FRONT PORCH
 116 SQUARE FEET - REAR PORCH

THE SYCAMORE

Revisions




NOT FOR CONSTRUCTION

Notes

- 1. ----
- 2. ----
- 3. ----

00/00/2024

Project North

 

Drawing Title
 Floor Plan

Scale 1/4" = 1'-0"


Sheet No.

A4.0

© SSDS, LLC 2021



658 Hickory Branch Dr
 Belville, NC 28451
 p: [910] 465.9337
 e: corey@slighhomes.com
 w: www.slighhomes.com

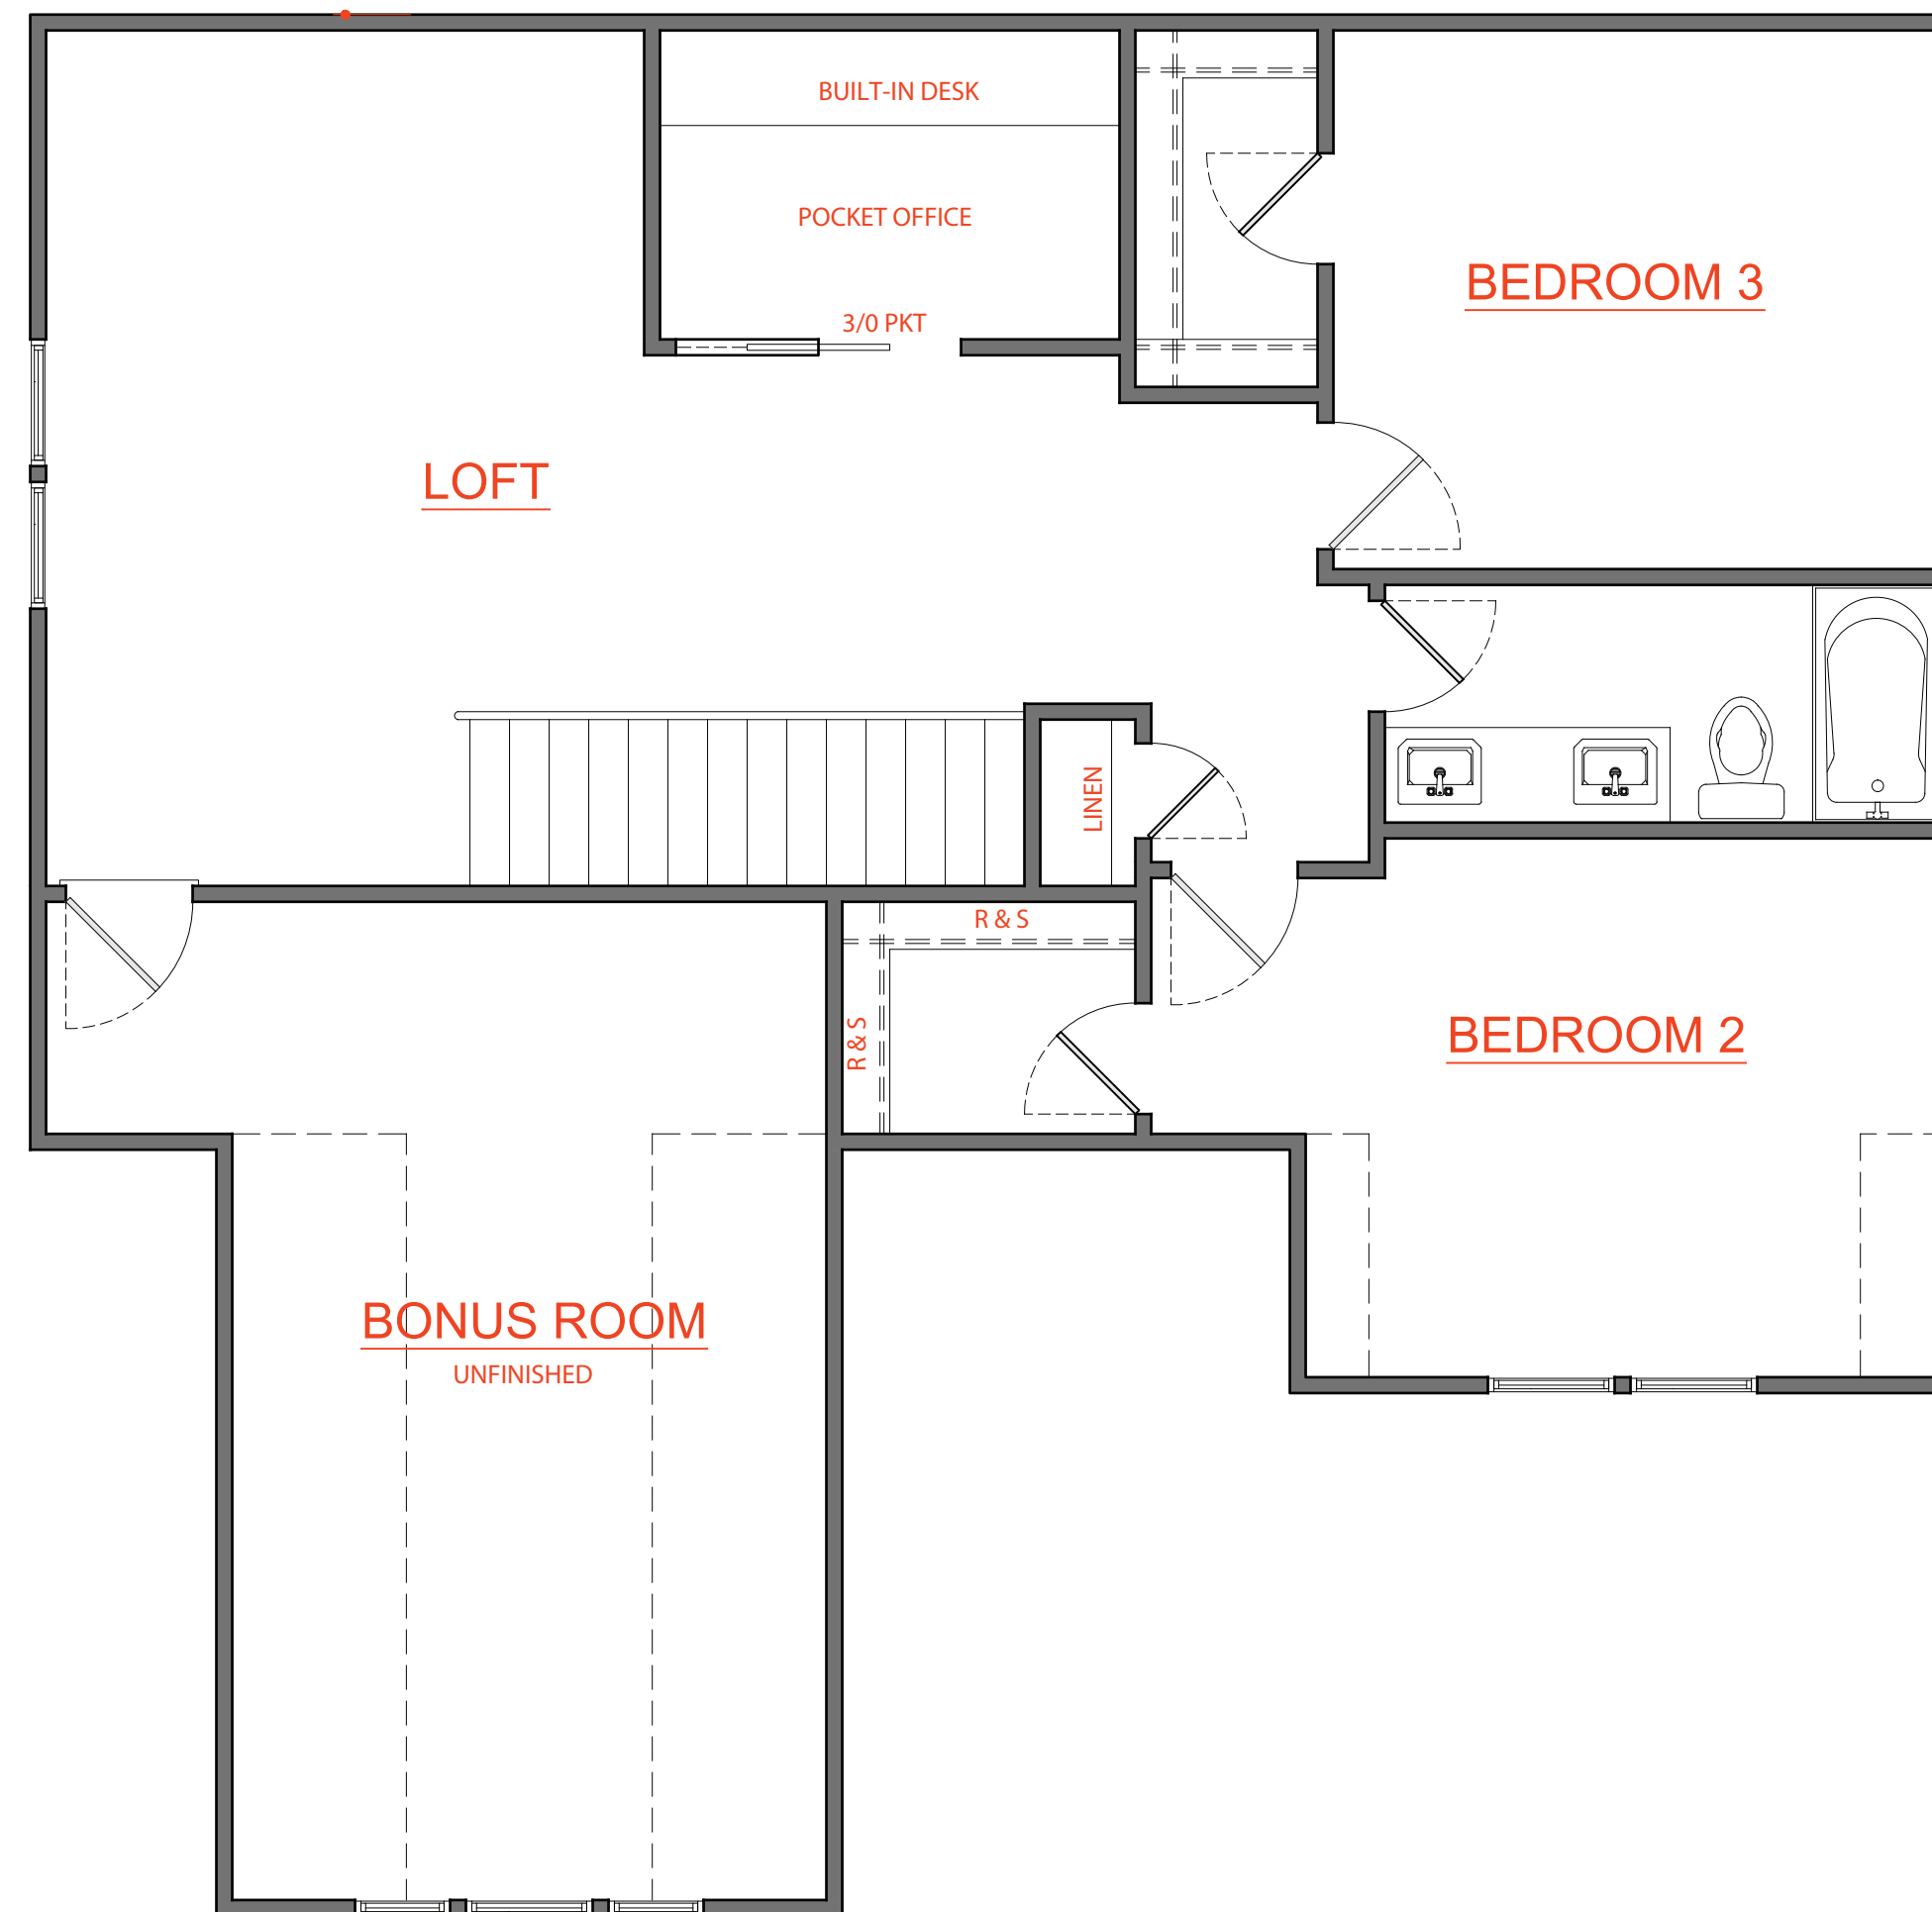

1 / A4.1 PLAN: second floor
 946 HEATED SQUARE FEET
 305 SQUARE FEET - UNFINISHED BONUS

THE SYCAMORE

Revisions



NOT FOR CONSTRUCTION

Notes

- 1. ----
- 2. ----
- 3. ----

00/00/2024

Project North



Drawing Title
 Floor Plan

Scale 1/4"=1'-0"

Sheet No.

A4.1

© SSDS, LLC 2021